
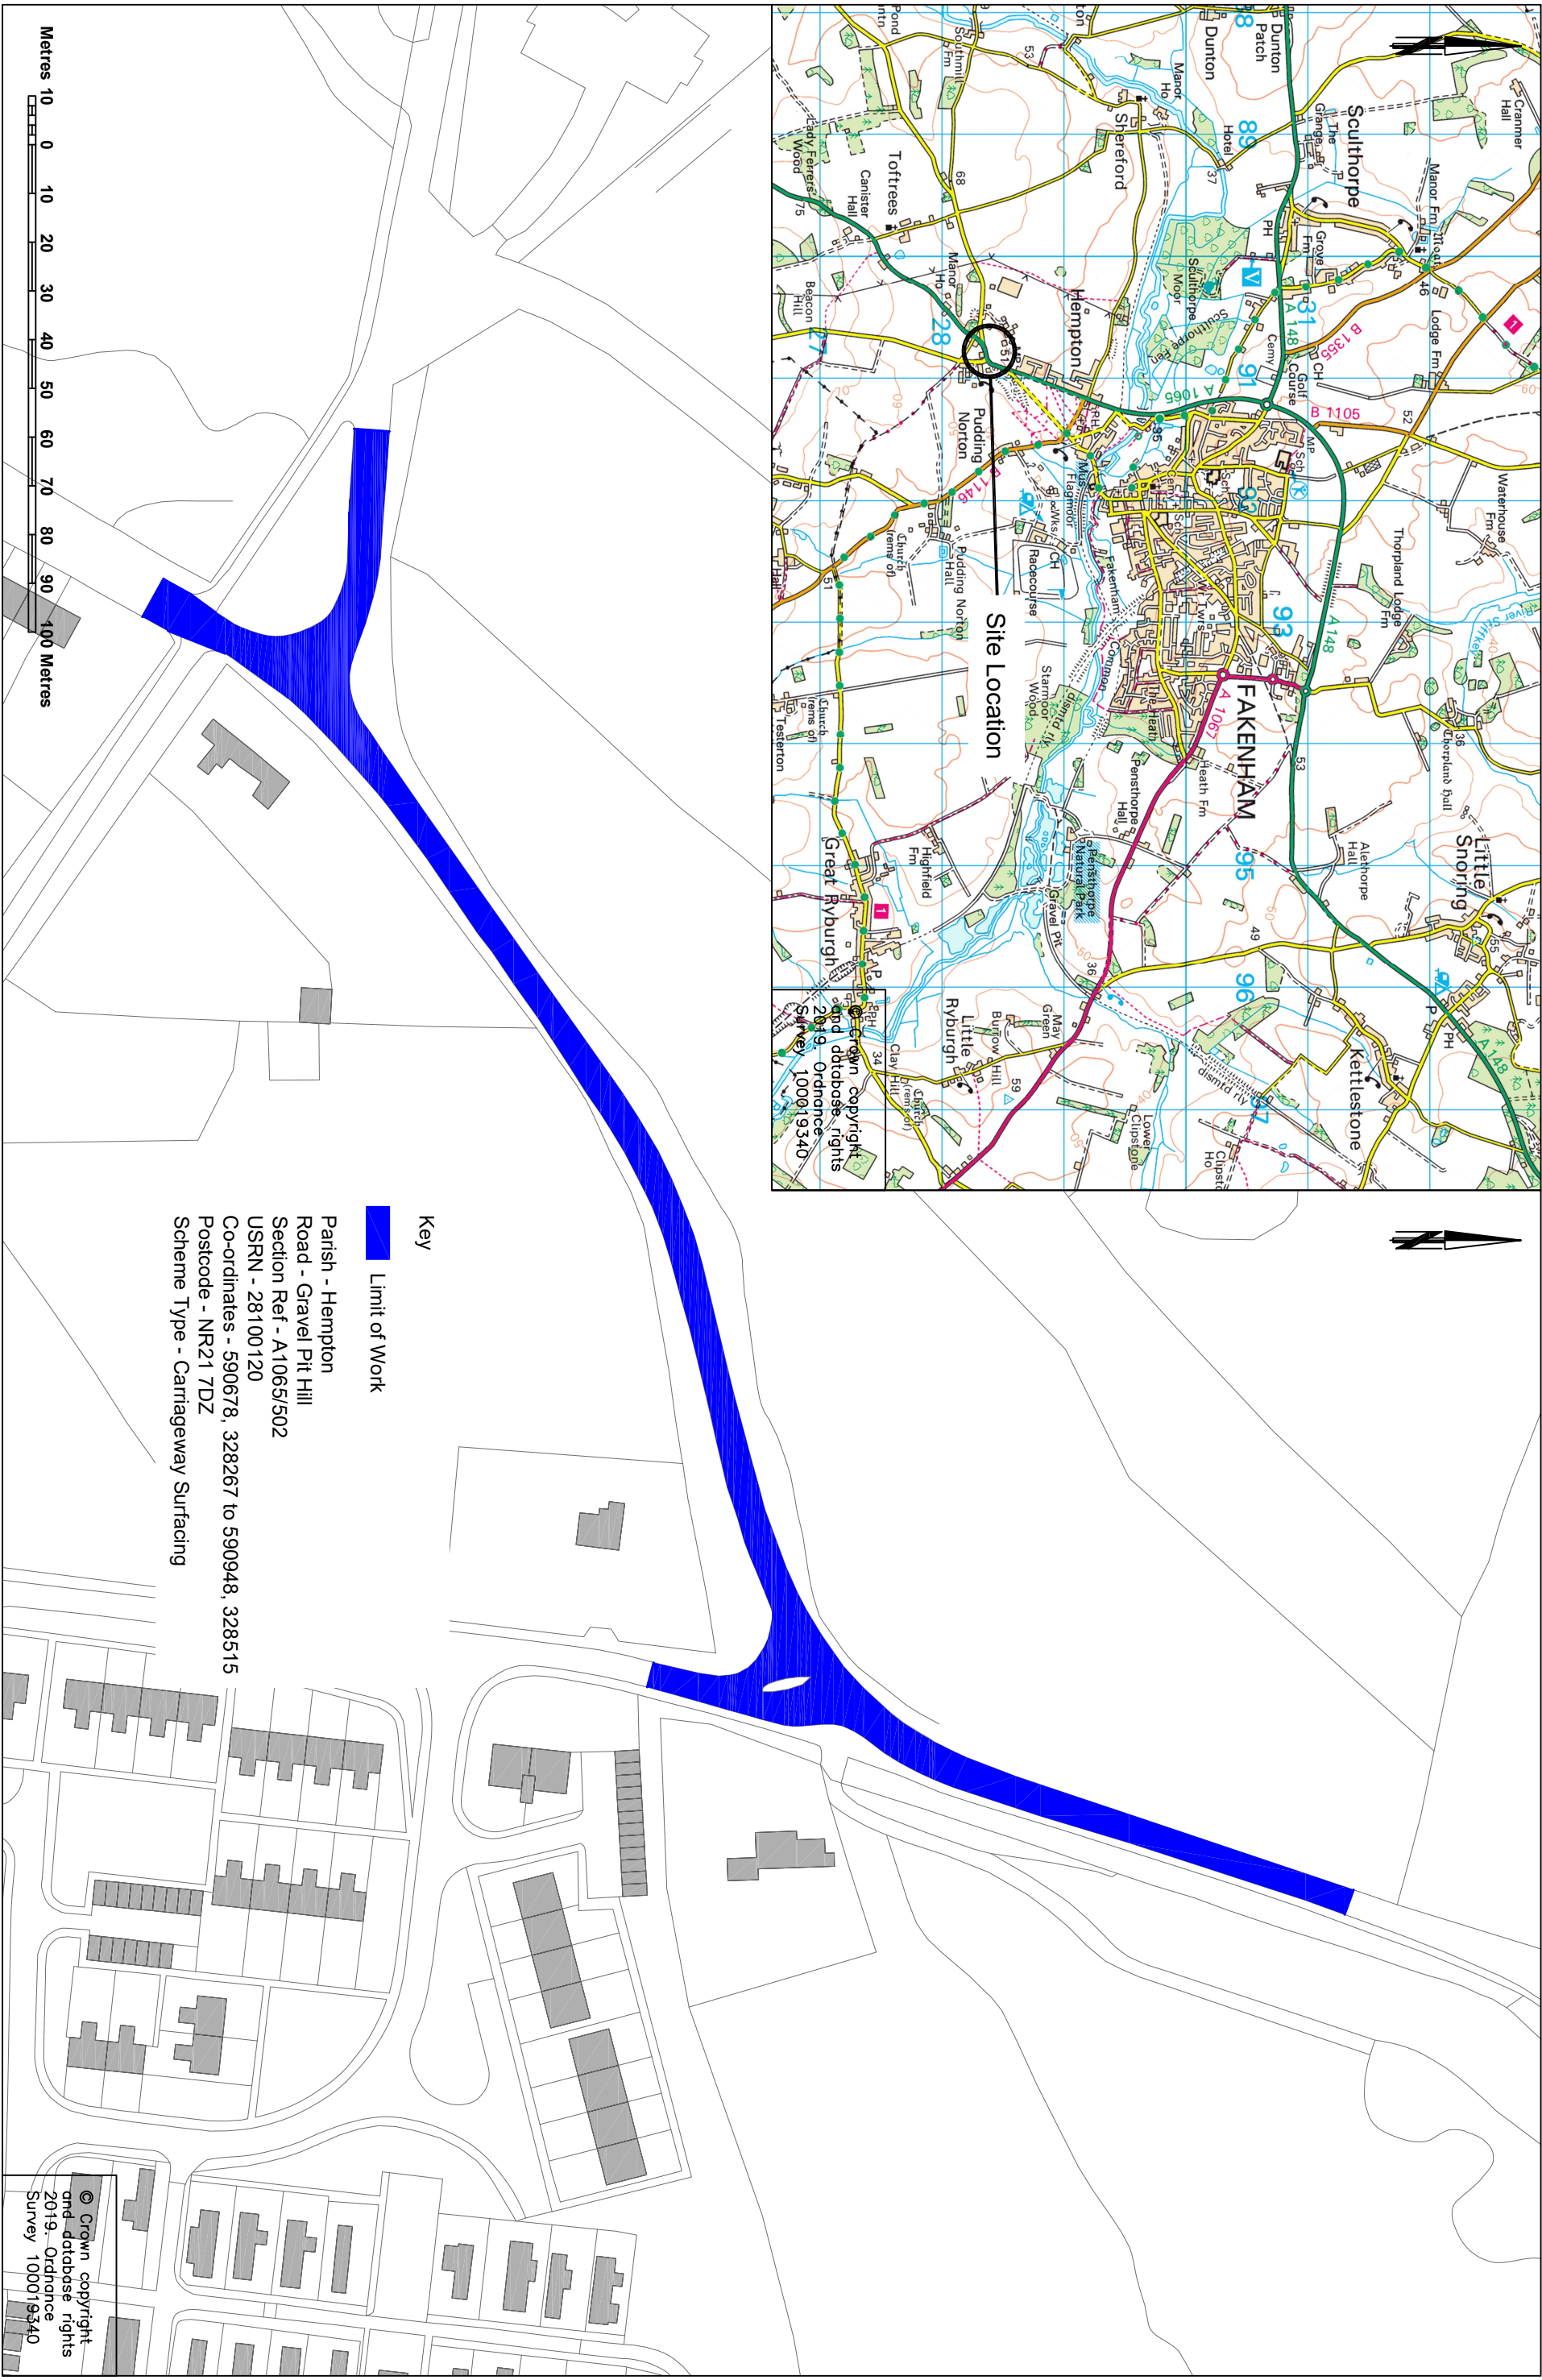


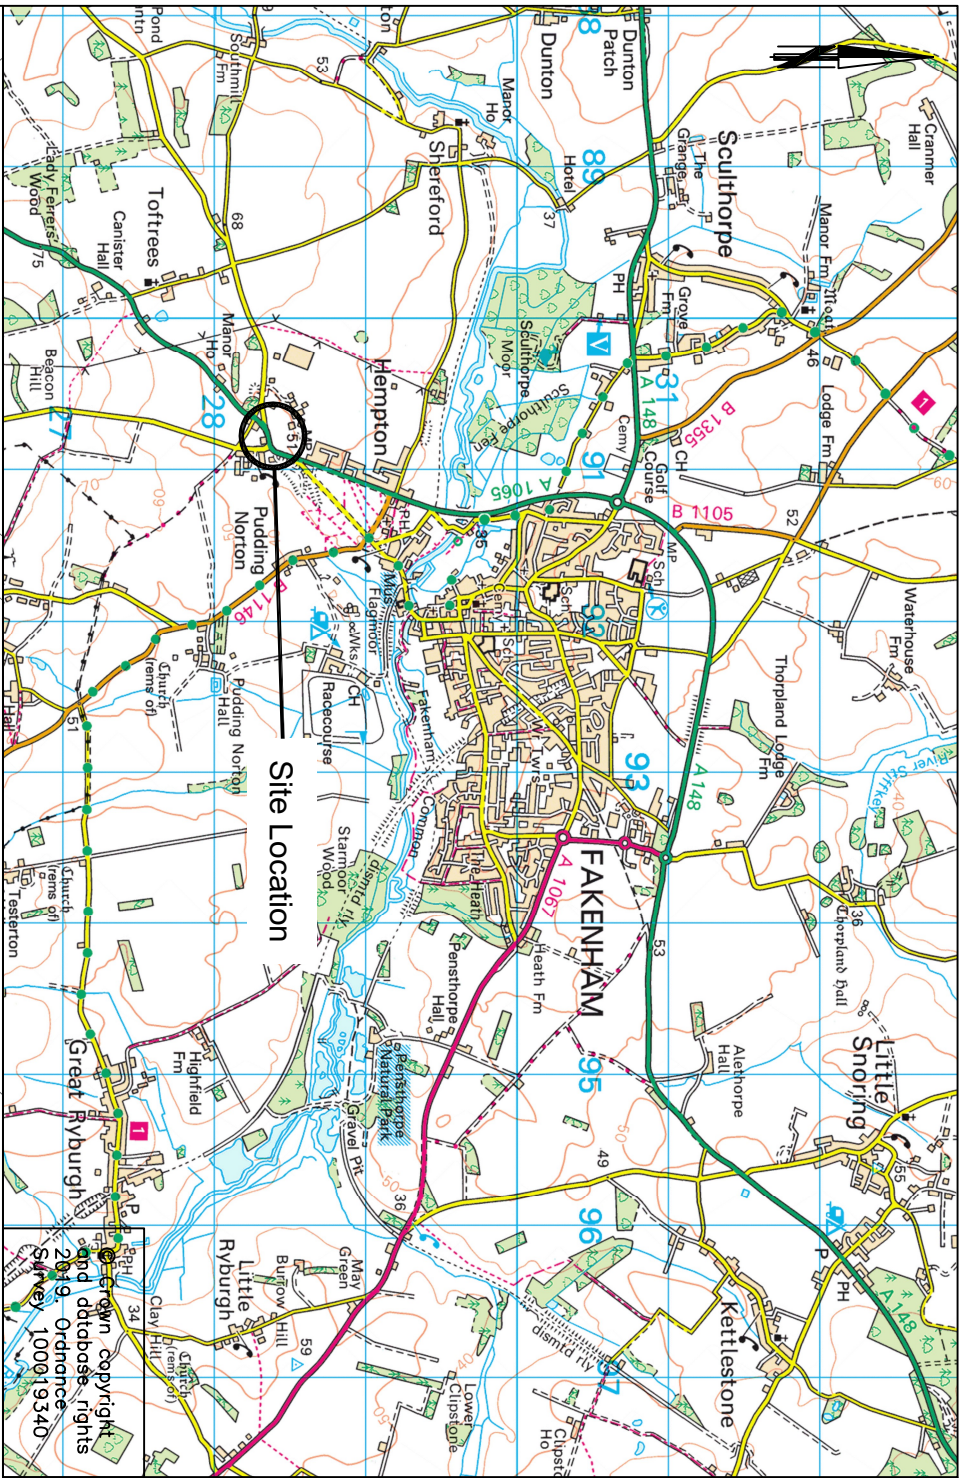

Key

Limit of Work

Parish - Hempton
Road - Gravel Pit Hill
Section Ref - A1065/502
USRN - 28100120
Co-ordinates - 590678, 328267 to 590948, 328515
Postcode - NR21 7DZ
Scheme Type - Carriageway Surfacing

© Crown copyright
and database rights
2019. Ordnance
Survey 100019340

REV.	DESCRIPTION	DRAWN BY	CHECKED	DATE

INITIALS	DATE	DRAWING No.
OS	10/19	PM0984-HP2-0100-001
DESIGNED BY	10/19	PROJECT TITLE
PWG	10/19	A1065 Hempton - Gravel Pit Hill
DRAWN BY	10/19	Carriageway Surfacing Scheme
CHECKED BY	10/19	FILE No.
NRW	10/19	PM0984